


King Park Development Corp.


Floor Plans & Detailed Drawings

Part "D"

2430 N. Delaware

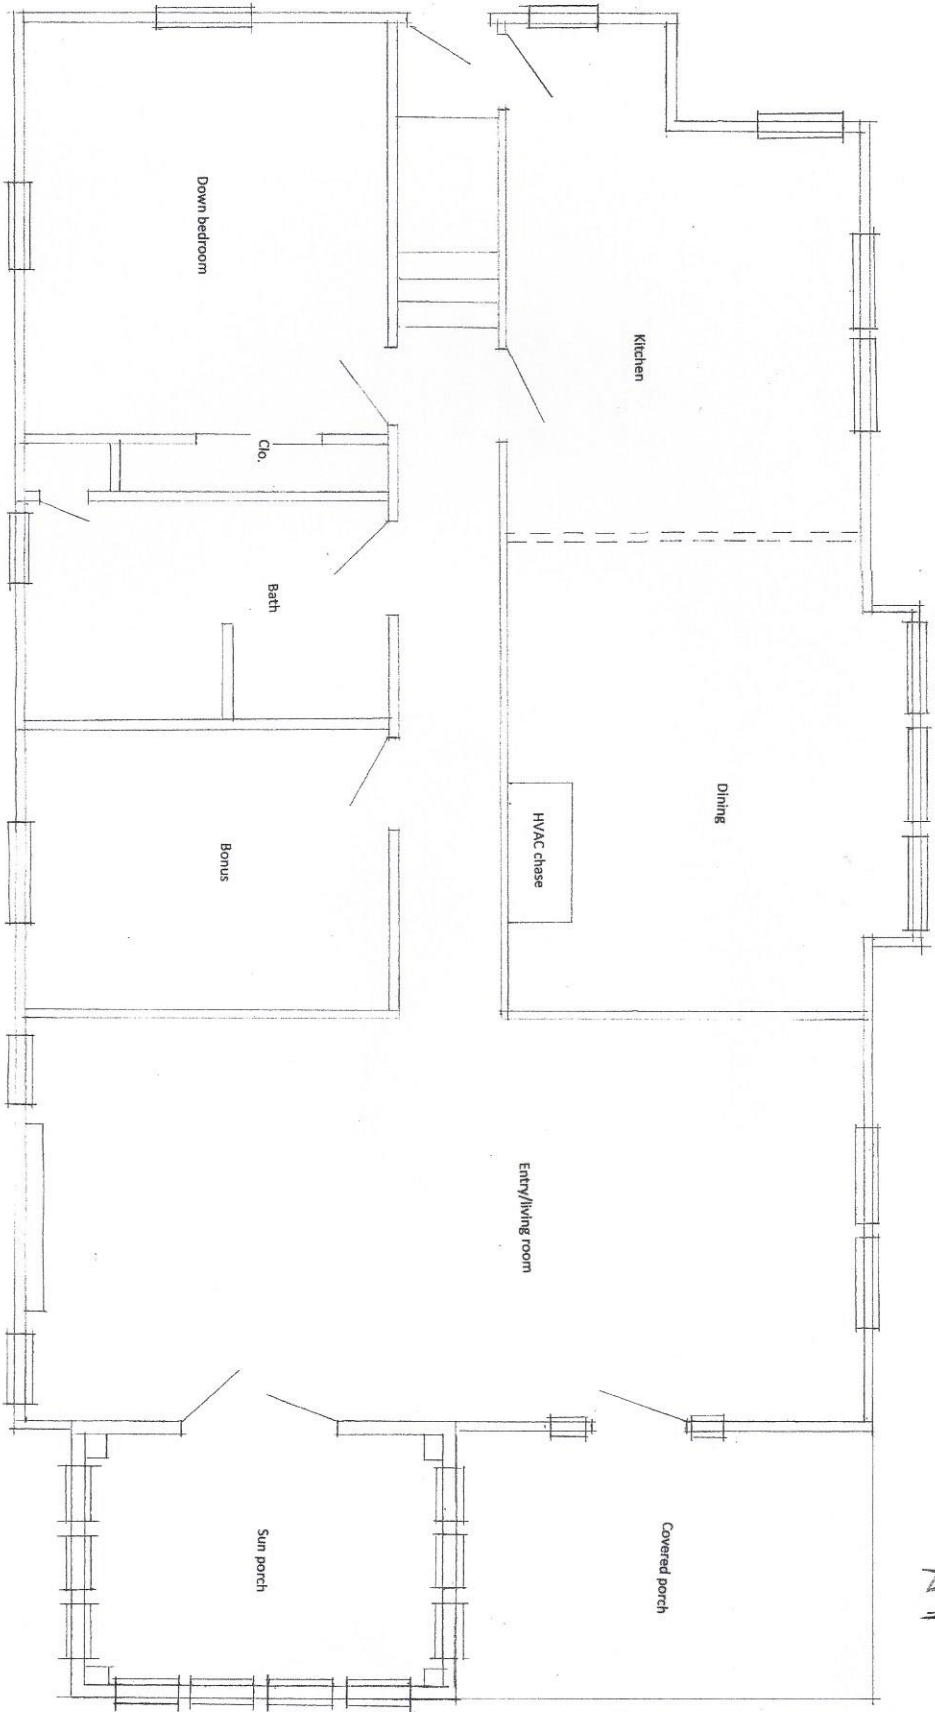


2430 N. DELAWARE
1ST FL. AS-15
SCALE 1/4" = 1'-0"
N ↑

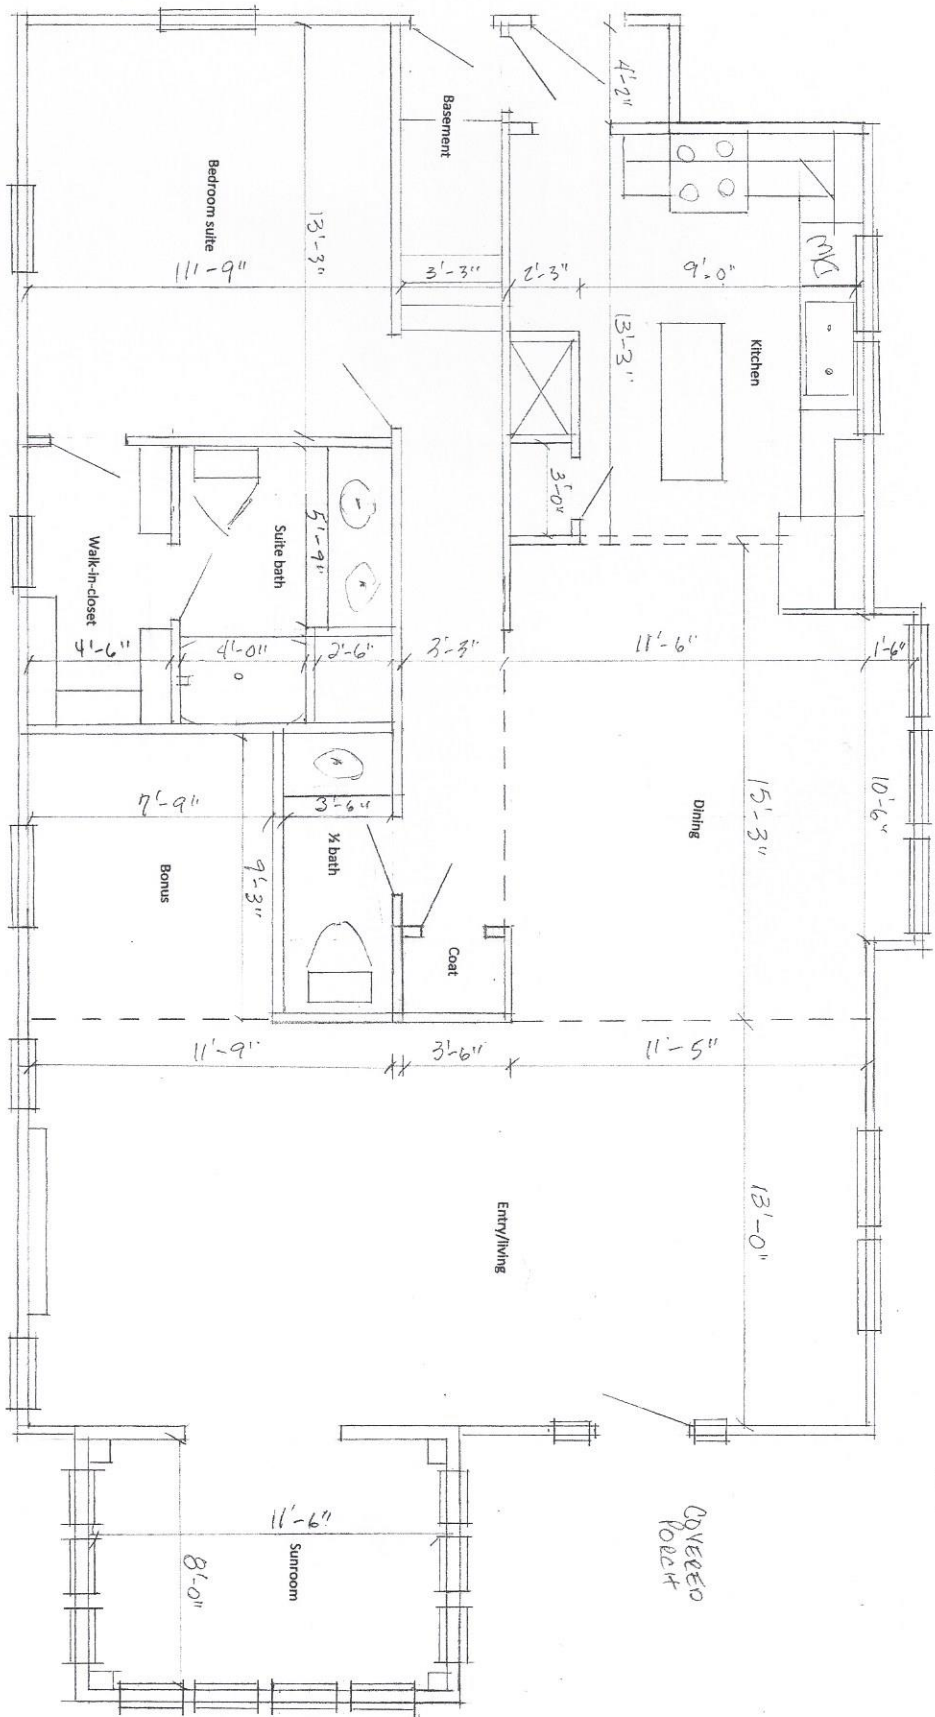


2430 N. Delaware
 First Floor Proposed
 Scale = 1/4" = 1'-0"

2430 N. Delaware
2nd Floor As-is
Scale = 1/4" = 1'-0"

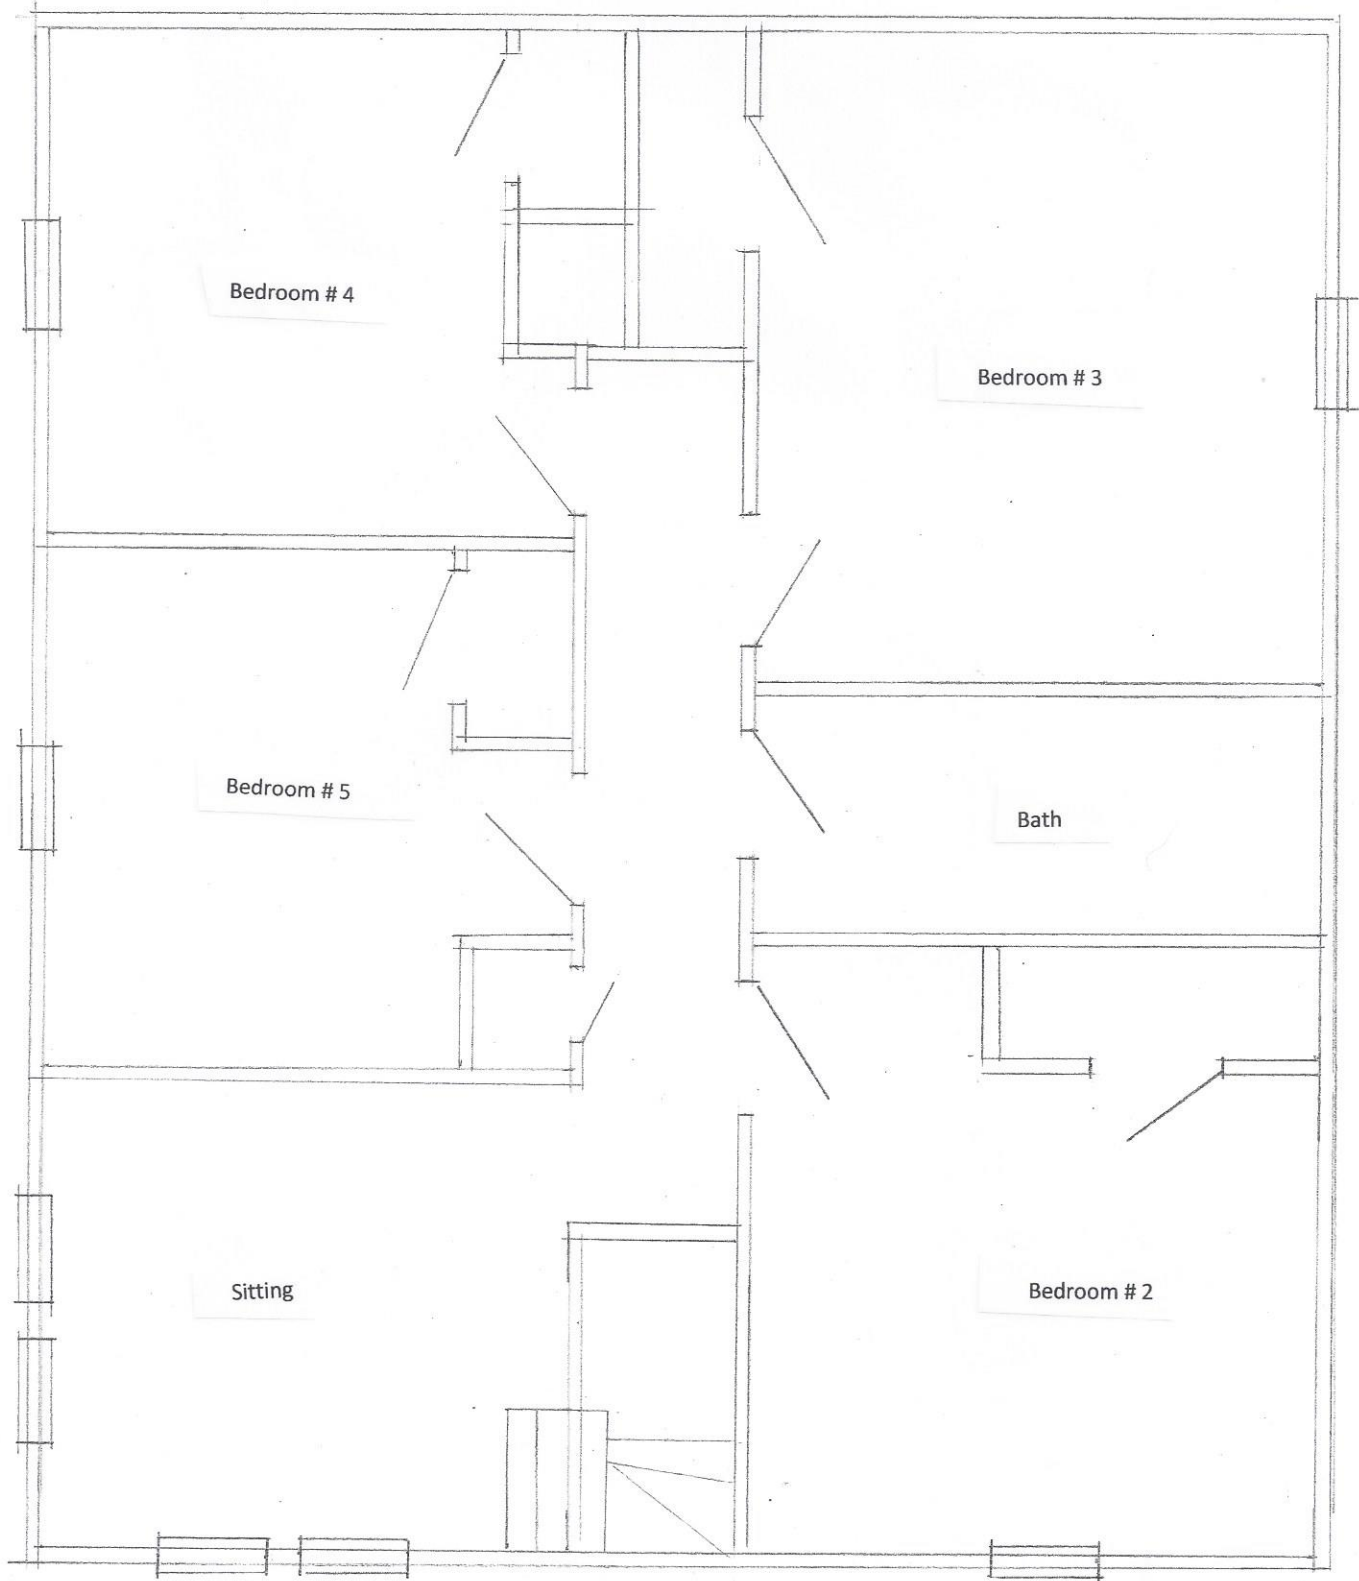

2430 N. Delaware
2nd Floor Proposed
Scale = 1/4" = 1'-0"

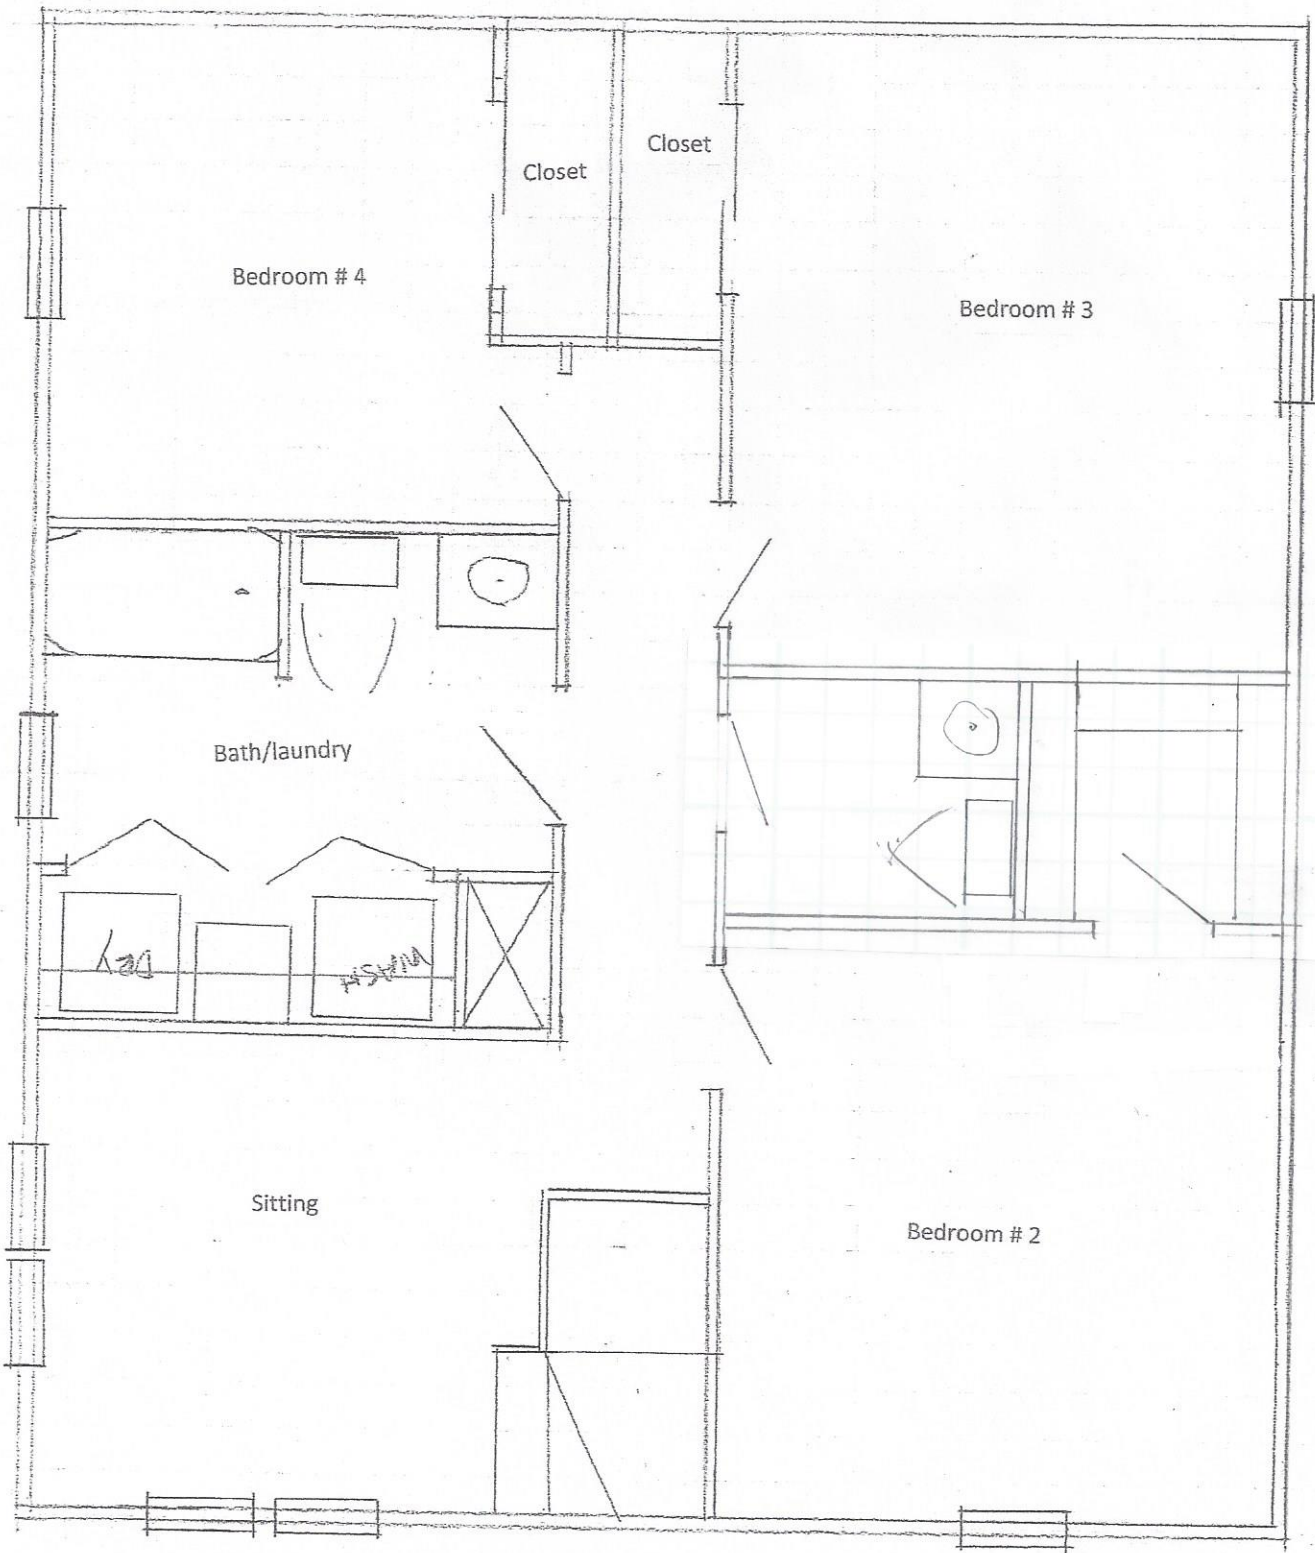

36"



What can we help you find?

Your Store Post Road


Sign in or Register

JELD-WEN Model THDJW182500056 Internet #204317397

30 in. x 80 in. Craftsman 6-Lite Black Painted with White Interior Premium Steel Prehung Front Door with Brickmould

(1) Write a Review Questions & Answers (4)

Ext. Door Style

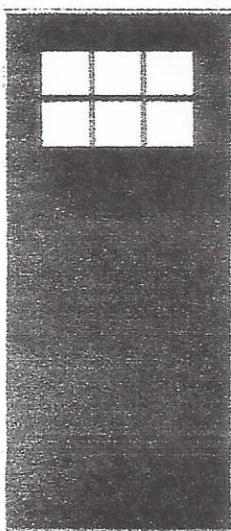

Was ~~\$631.29~~

\$536.60 /each

Save \$94.69 (15%) through 10/05/2016

Save 15% from JELD-WEN

Product Not Sold In Stores

Open Expanded View

Click Image to Zoom

Recommended Items

Product Overview

Specifications

Questions & Answers

Customer Reviews

Product Overview

JELD-WEN Premium Steel doors offer that relied-upon strength, durability and ease of maintenance that complement your home's style. Their high definition panels create an upscale look that adds architectural interest for increased curb appeal. Our strong and secure steel doors are built to prevent water absorption and resist rust to enhance your home for many years.

California residents: see Proposition 65 information


- Strong and secure steel with high definition panels for a high-end look
- Energy efficient core to help lower heating and cooling cost
- Polystyrene core provides long-lasting insulation
- Made with aural set pine wood that protects against wood rot for as long as you own and occupy your home




Feedback

INTERIOR
DOOR
STYLE

CAPRI
2 square panels

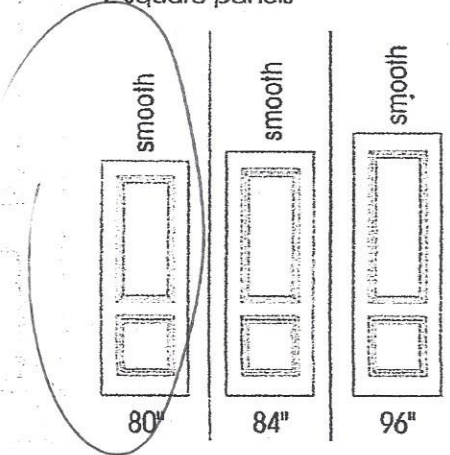


GESO-COATED PINE
BASES

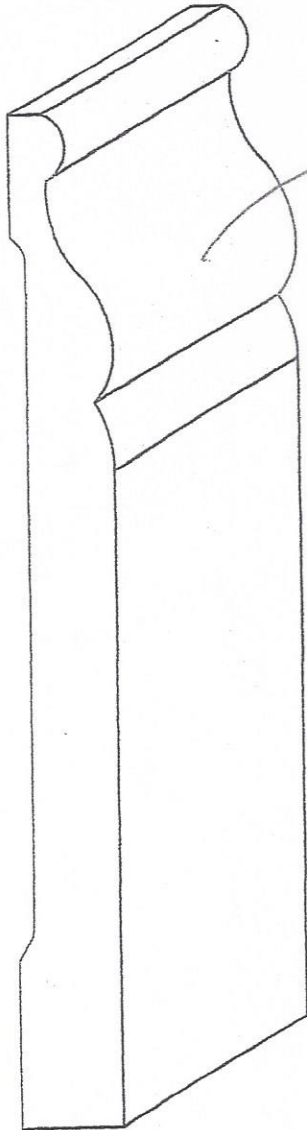

BASE
2430 N.
DELAWARE

STOOLS

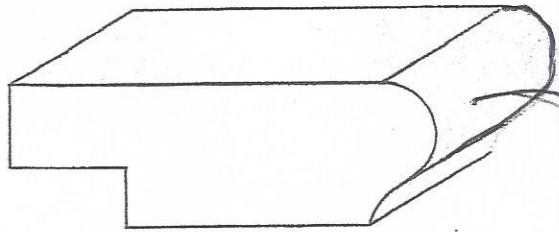

WINDOW
TRIM

2472-A-Stool 3/4" x 2 1/2"


INT. TRIM
FOR WINDOWS

Koetter Woodworking, Inc.
(812) 923-8875
800-411-8285 toll free fax
www.koetterwoodworking.com


Dealer: Chisholm Lumber
3419 Roosevelt
Indianapolis In 46218
317-547-3535
Sales Rep: JEFF BARNHART
Created By: _____

PFP 18168-CB
3/16" x 5 1/4" x 16'

CASINGS


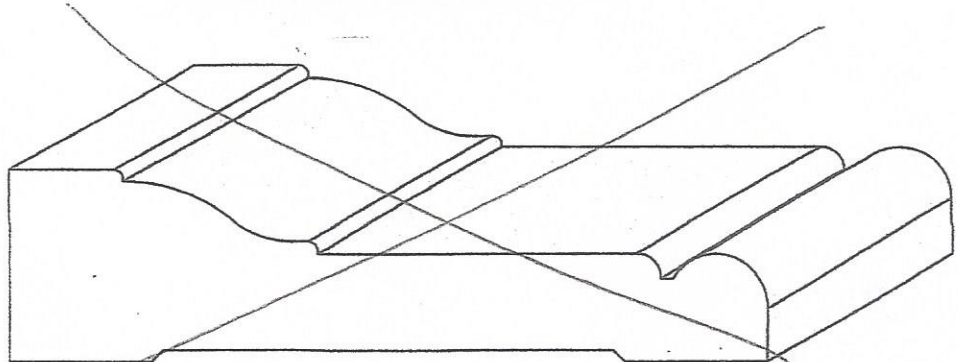


32128-I-CA 1" x 4"

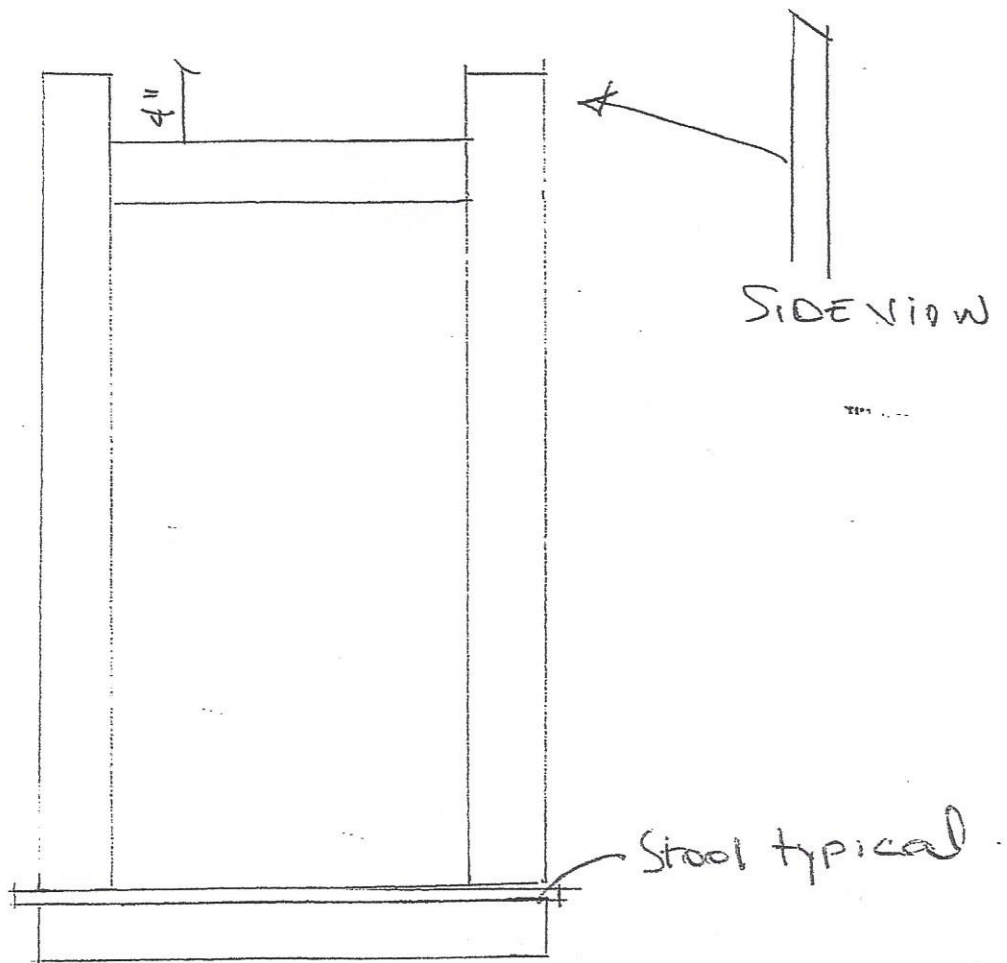

1" X 4" FINGER JOINTED
POPULAR, PRIME COATED
WINDOW & DOOR TRIM
TYPICAL EXCEPT INSIDE CLOSETS.

STOP AIR CONDITIONER THEFT PERMANENTLY

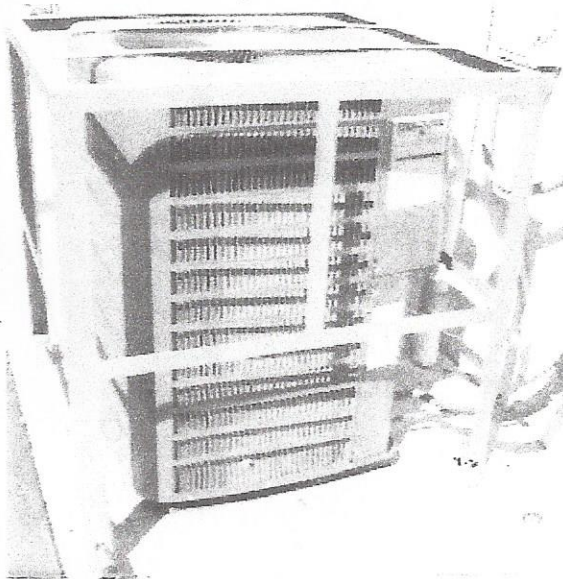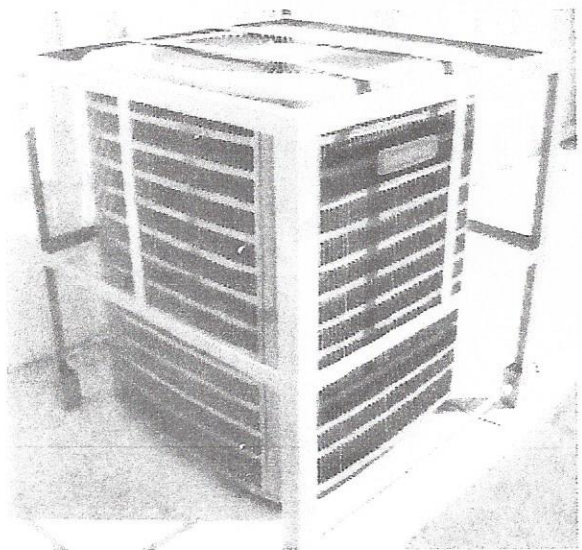



● Heavy Duty all steel, double weld construction with tamper proof locks gives you lock and key security.

● Easily hinges open, out of the way for servicing of your air conditioner.

● Works with or without slab.

● Custom built, fits all models.

● Keep your investment safe and your home and family comfortable.

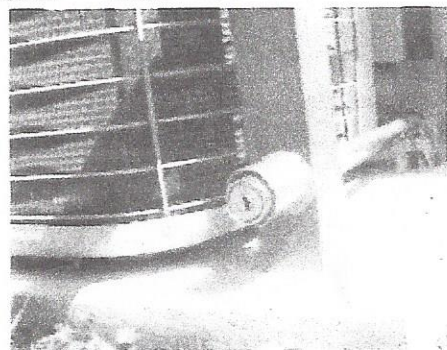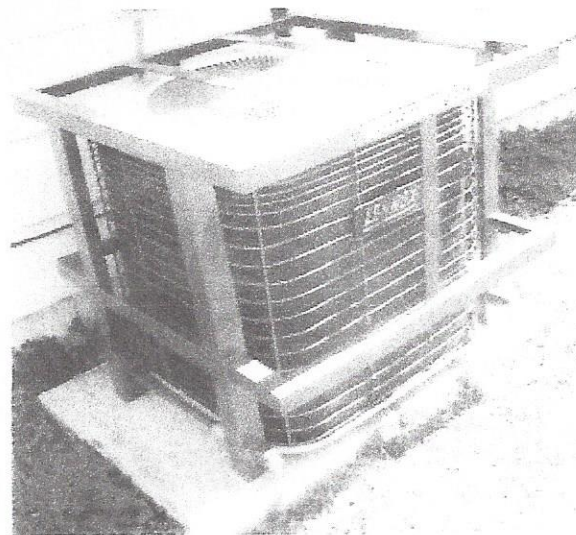

STEELCAGE

THINKING AHEAD

CALL PAUL: 345-3850 • 786-7176 • steelcagemfg.com